


PLAN VIEW



ELEVATION VIEW

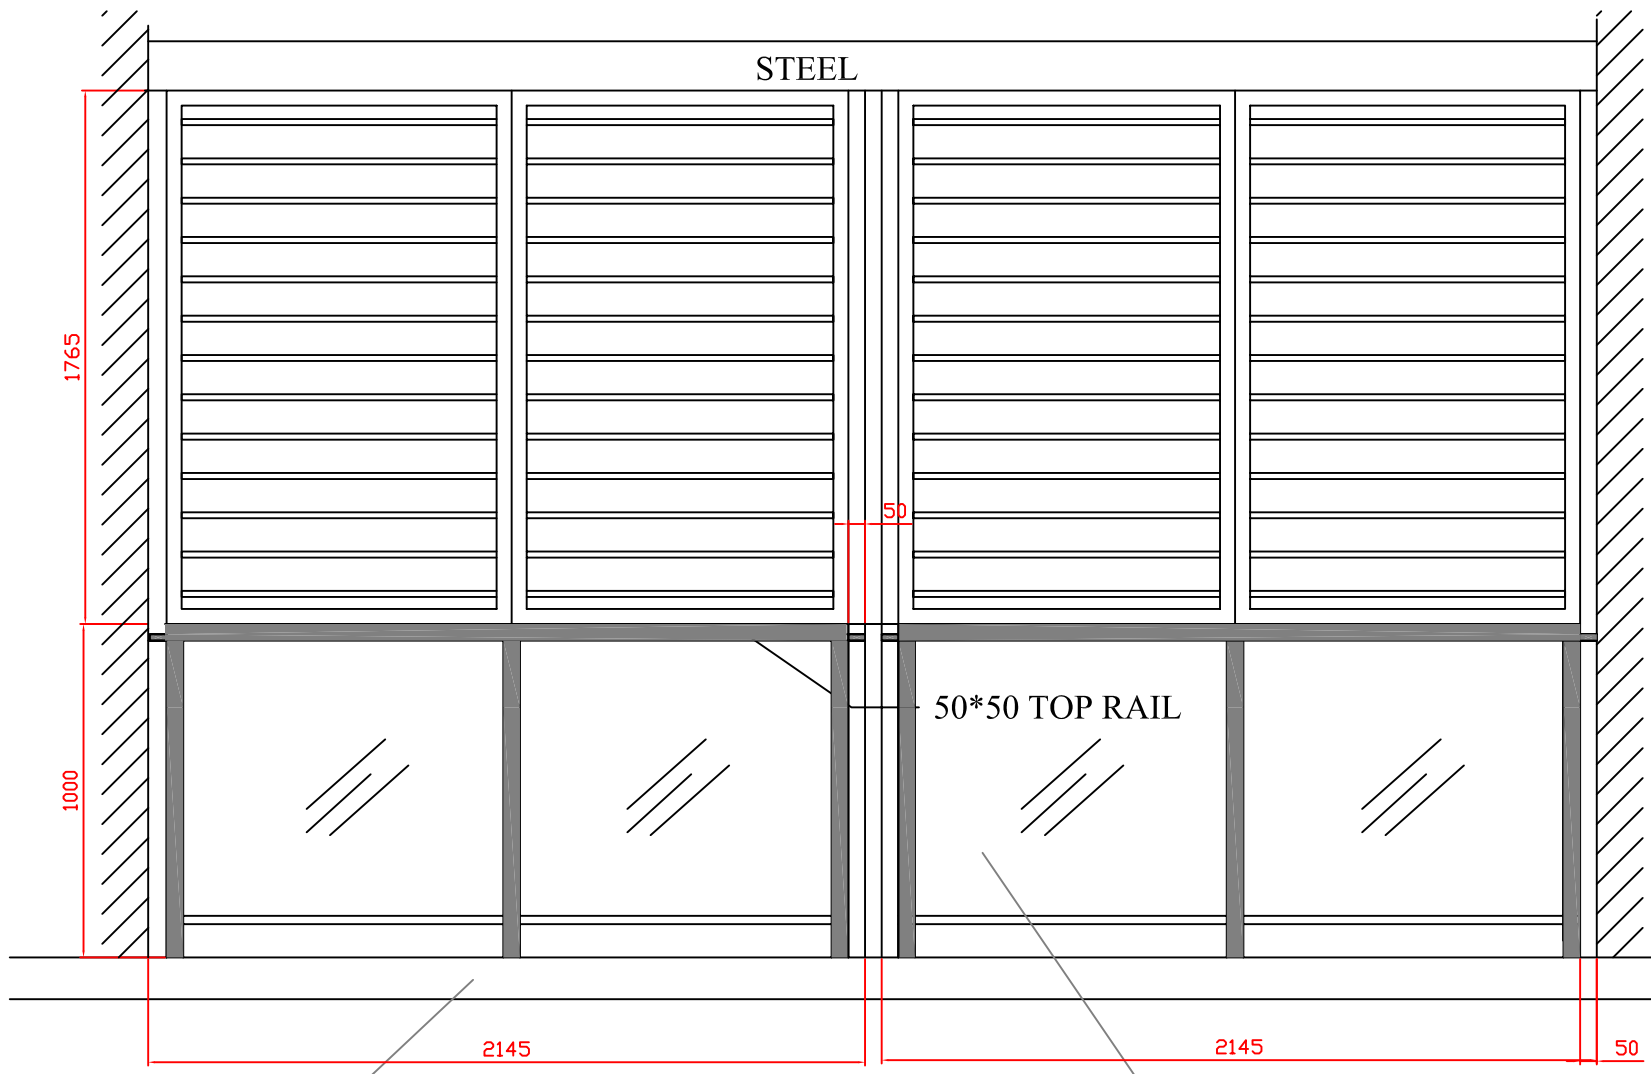

SECTION

BAL 2

TYPE 7 ELEVATION & PLAN
COLOUR: CHARCOAL



589 Gardeners Rd, Mascot
 NSW 2020 Australia
 Tel: 1300 650 363
 Fax: (02) 9317 2735

Project	ECO 1&2 SUBCONTRACT 44
Drawing Title	TYPE 7 SHUTTER
Drawing Number	SRUSSD 05/B
Date	01/05/02