
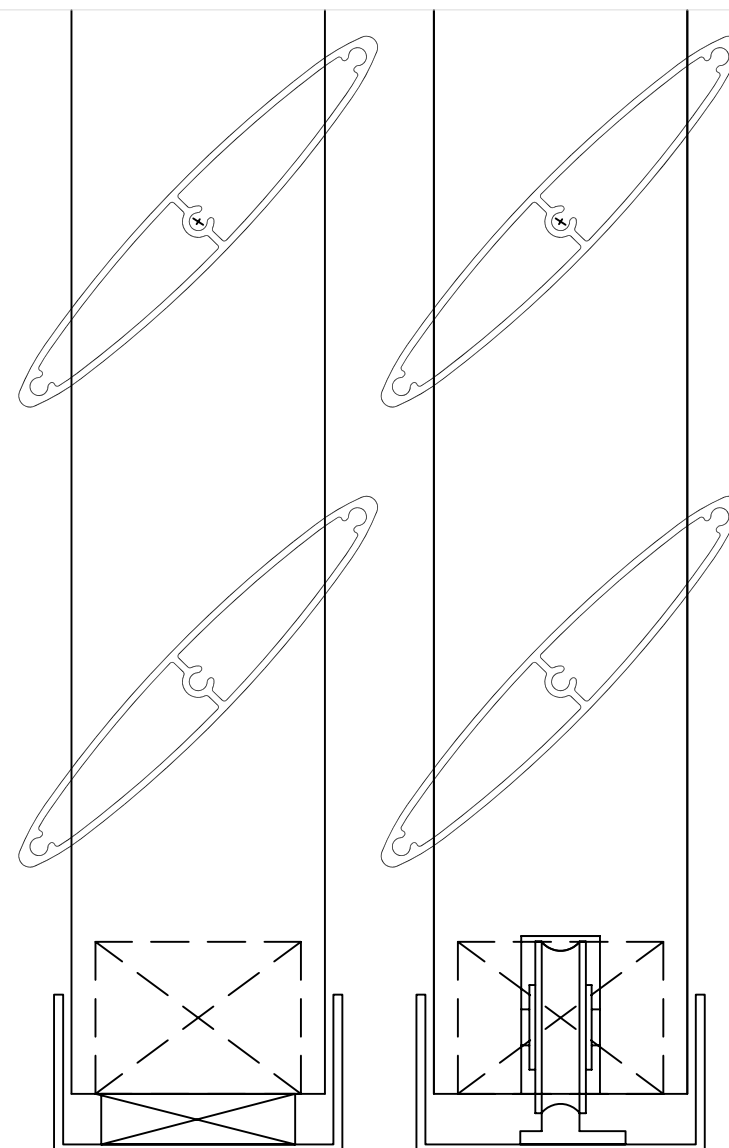
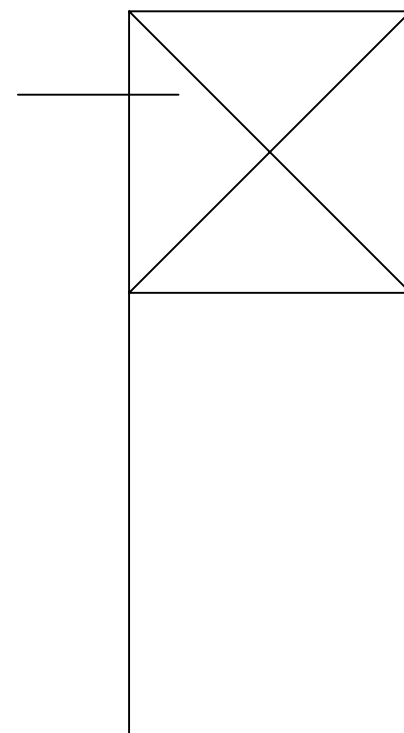


**SECTION**


 589 Gardeners Rd, Mascot NSW 2020 Australia Tel: 1300 650 363 Fax: (02) 9317 2735	Project	
	Drawing Title	LOUVRE DETAIL 03
	Drawing Number	
	Date	24/10/03

HOB MOUNTED RAIL OR  
BALUSTRADE



2 SLIDING SHUTTERS  
FACE FIXED TO HOB


125\*124\*4 ANGLE

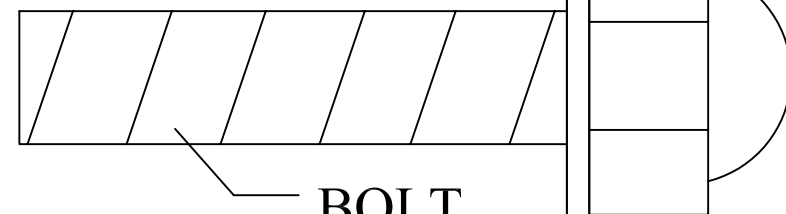

BOLT


**(SECTION DETAILS)**


<b>SHUTTERS R US</b> 589 Gardeners Rd, Mascot NSW 2020 Australia Tel: 1300 650 363 Fax: (02) 9317 2735	Project	
	Drawing Title	
	Drawing Number	
	Date	

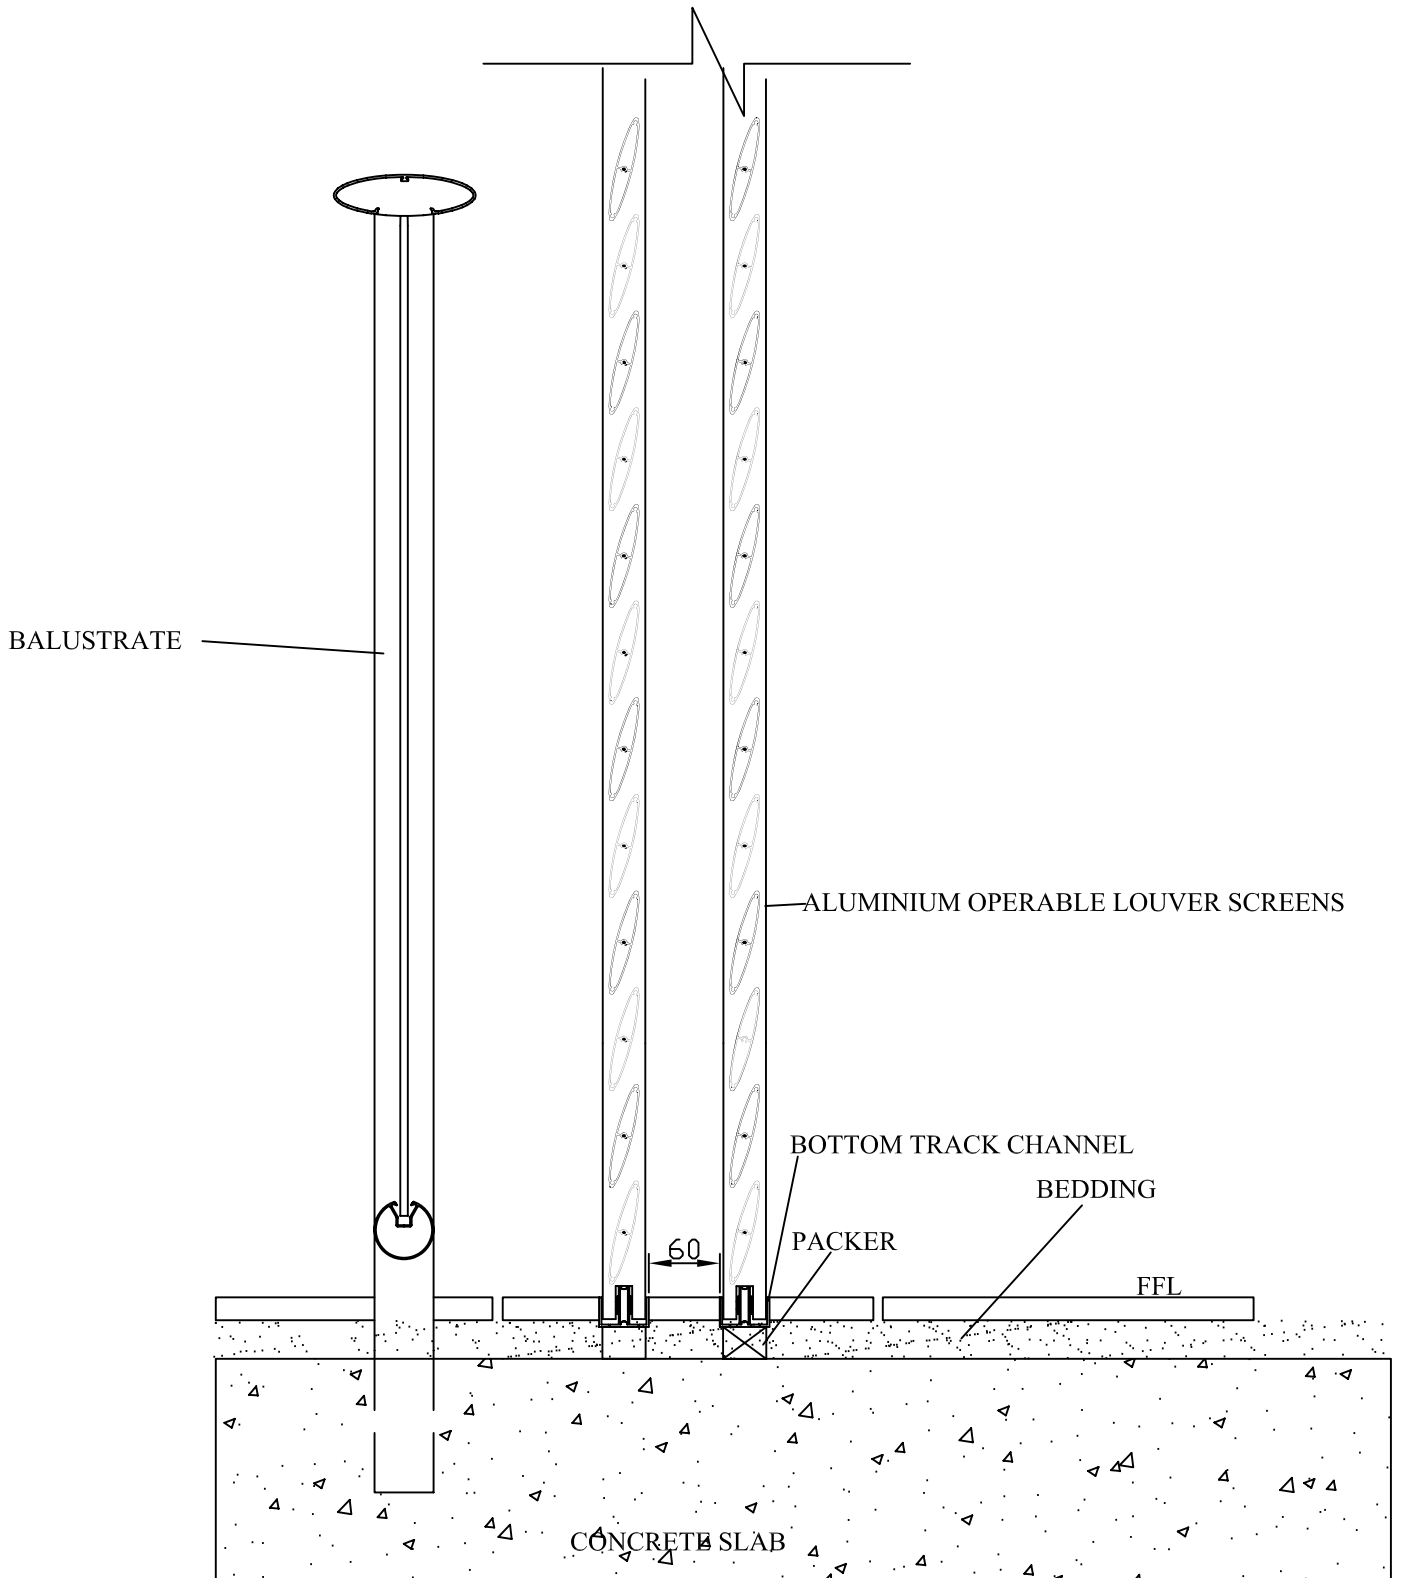


DOUBLE SHUTTER WITH BALUSTRADE

**SECTION**

 589 Gardeners Rd, Mascot NSW 2020 Australia Tel: 1300 650 363 Fax: (02) 9317 2735	Project	
	Drawing Title	LOUVRE DETAIL 04
	Drawing Number	
	Date	21/10/03

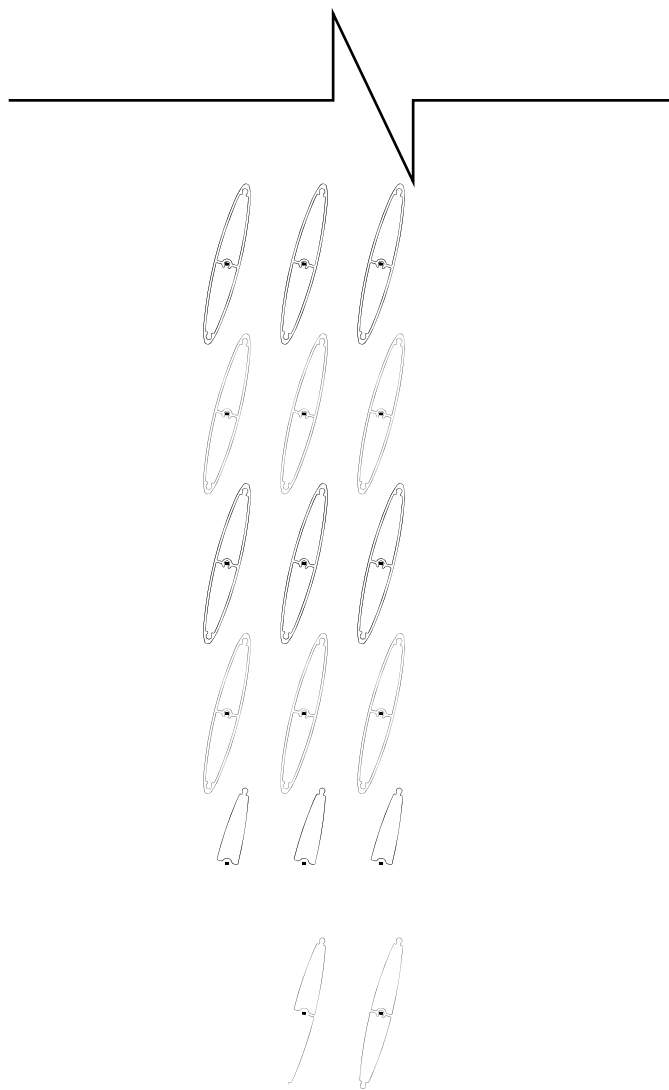

42mm Bedding

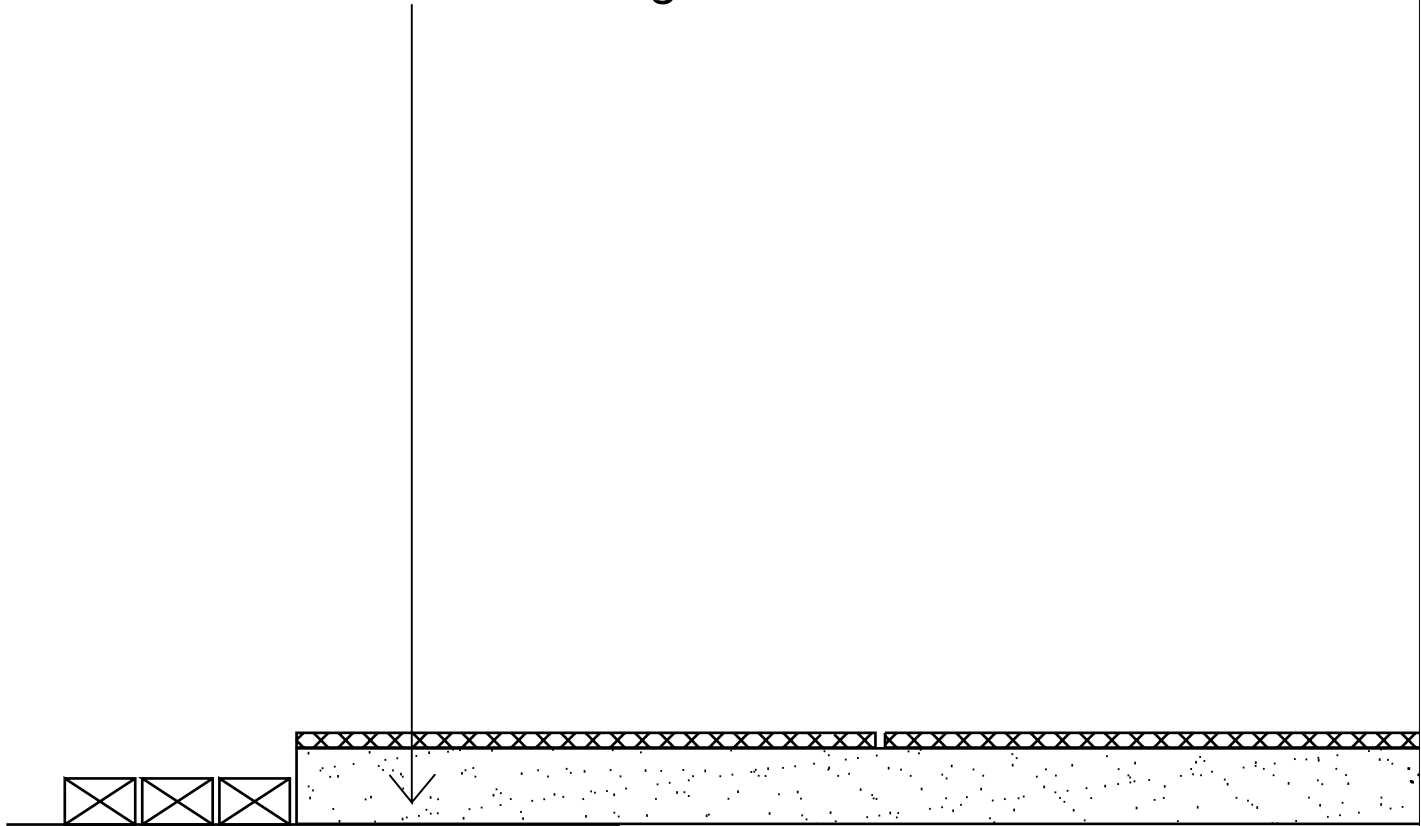

See ShuttersOnBalustrate 3Panels (1).pdf  
For Detail Shutter Clearance