
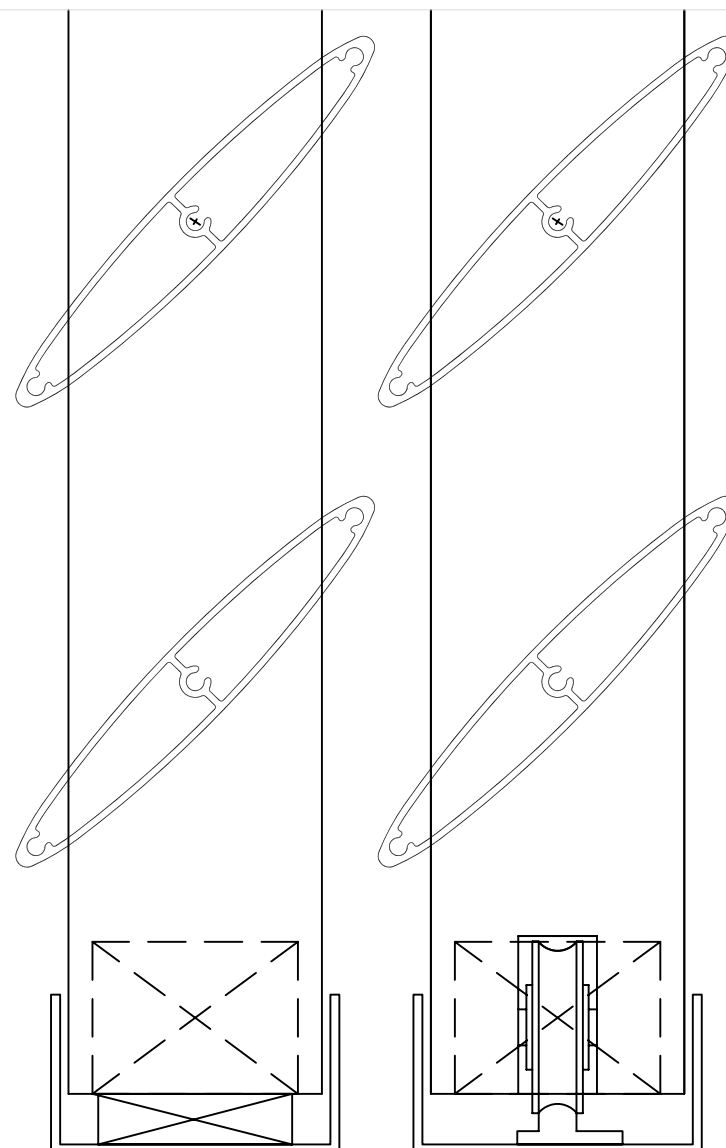
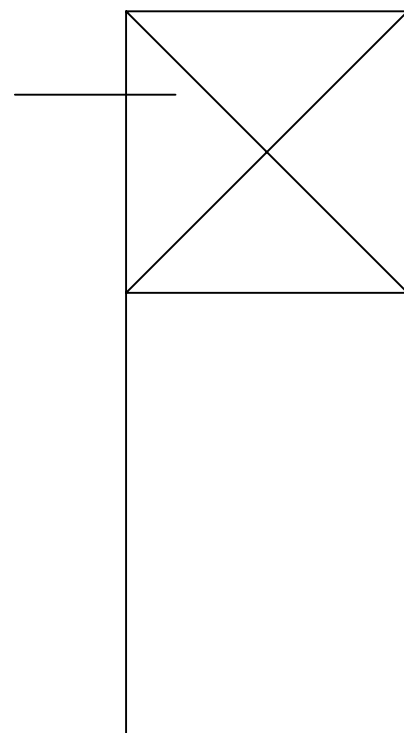


SECTION


 589 Gardeners Rd, Mascot NSW 2020 Australia Tel: 1300 650 363 Fax: (02) 9317 2735	Project	
	Drawing Title	LOUVRE DETAIL 03
	Drawing Number	
	Date	24/10/03

HOB MOUNTED RAIL OR
BALUSTRADE



2 SLIDING SHUTTERS
FACE FIXED TO HOB


125*124*4 ANGLE

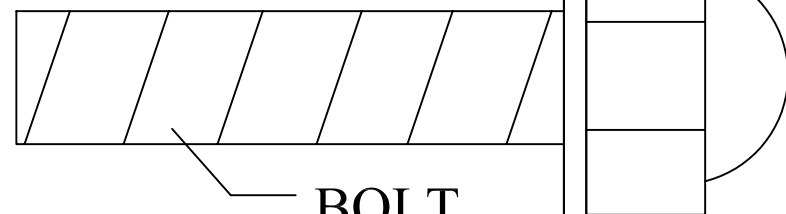

BOLT


(SECTION DETAILS)


SHUTTERS R US 589 Gardeners Rd, Mascot NSW 2020 Australia Tel: 1300 650 363 Fax: (02) 9317 2735	Project	
	Drawing Title	
	Drawing Number	
	Date	

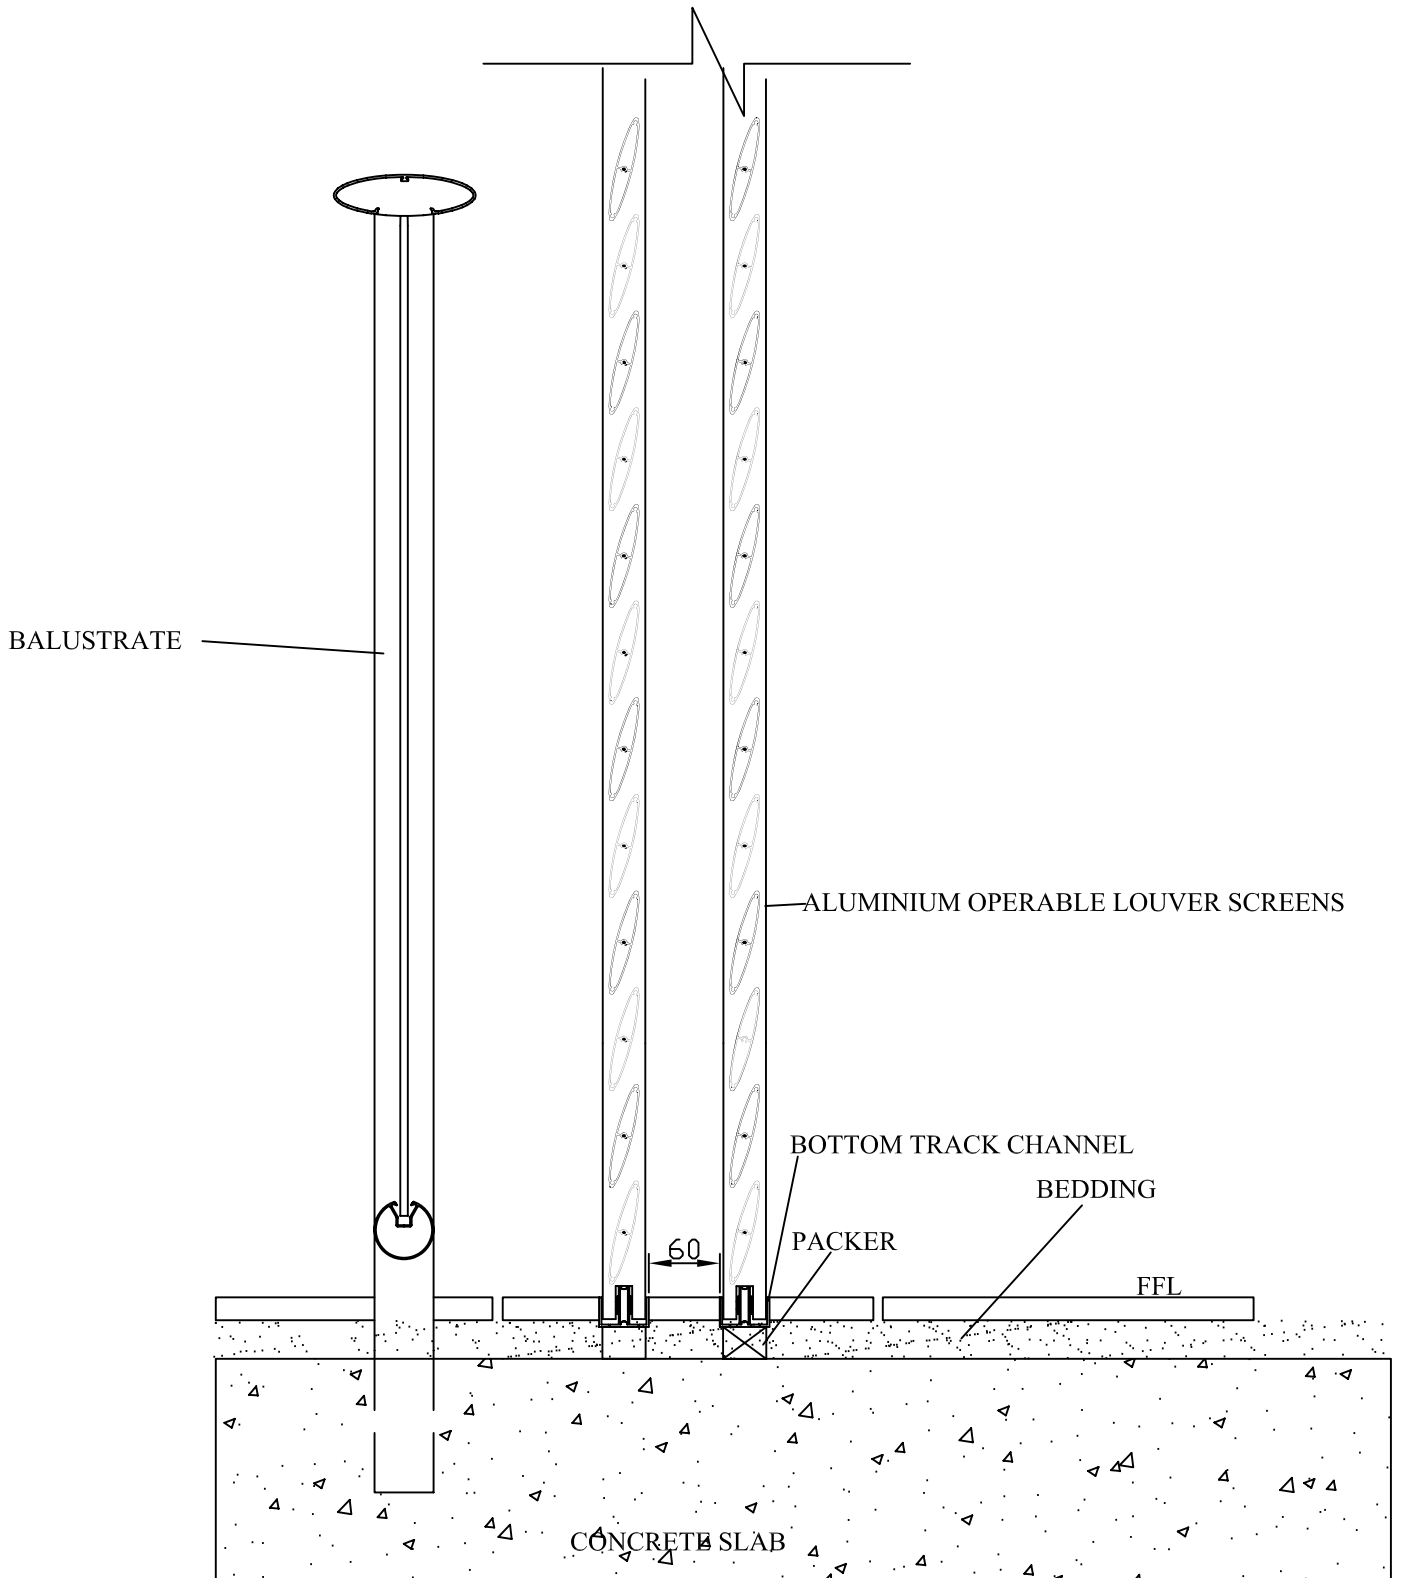

DOUBLE SHUTTER WITH BALUSTRADE

SECTION

 589 Gardeners Rd, Mascot NSW 2020 Australia Tel: 1300 650 363 Fax: (02) 9317 2735	Project	
	Drawing Title	LOUVRE DETAIL 04
	Drawing Number	
	Date	21/10/03

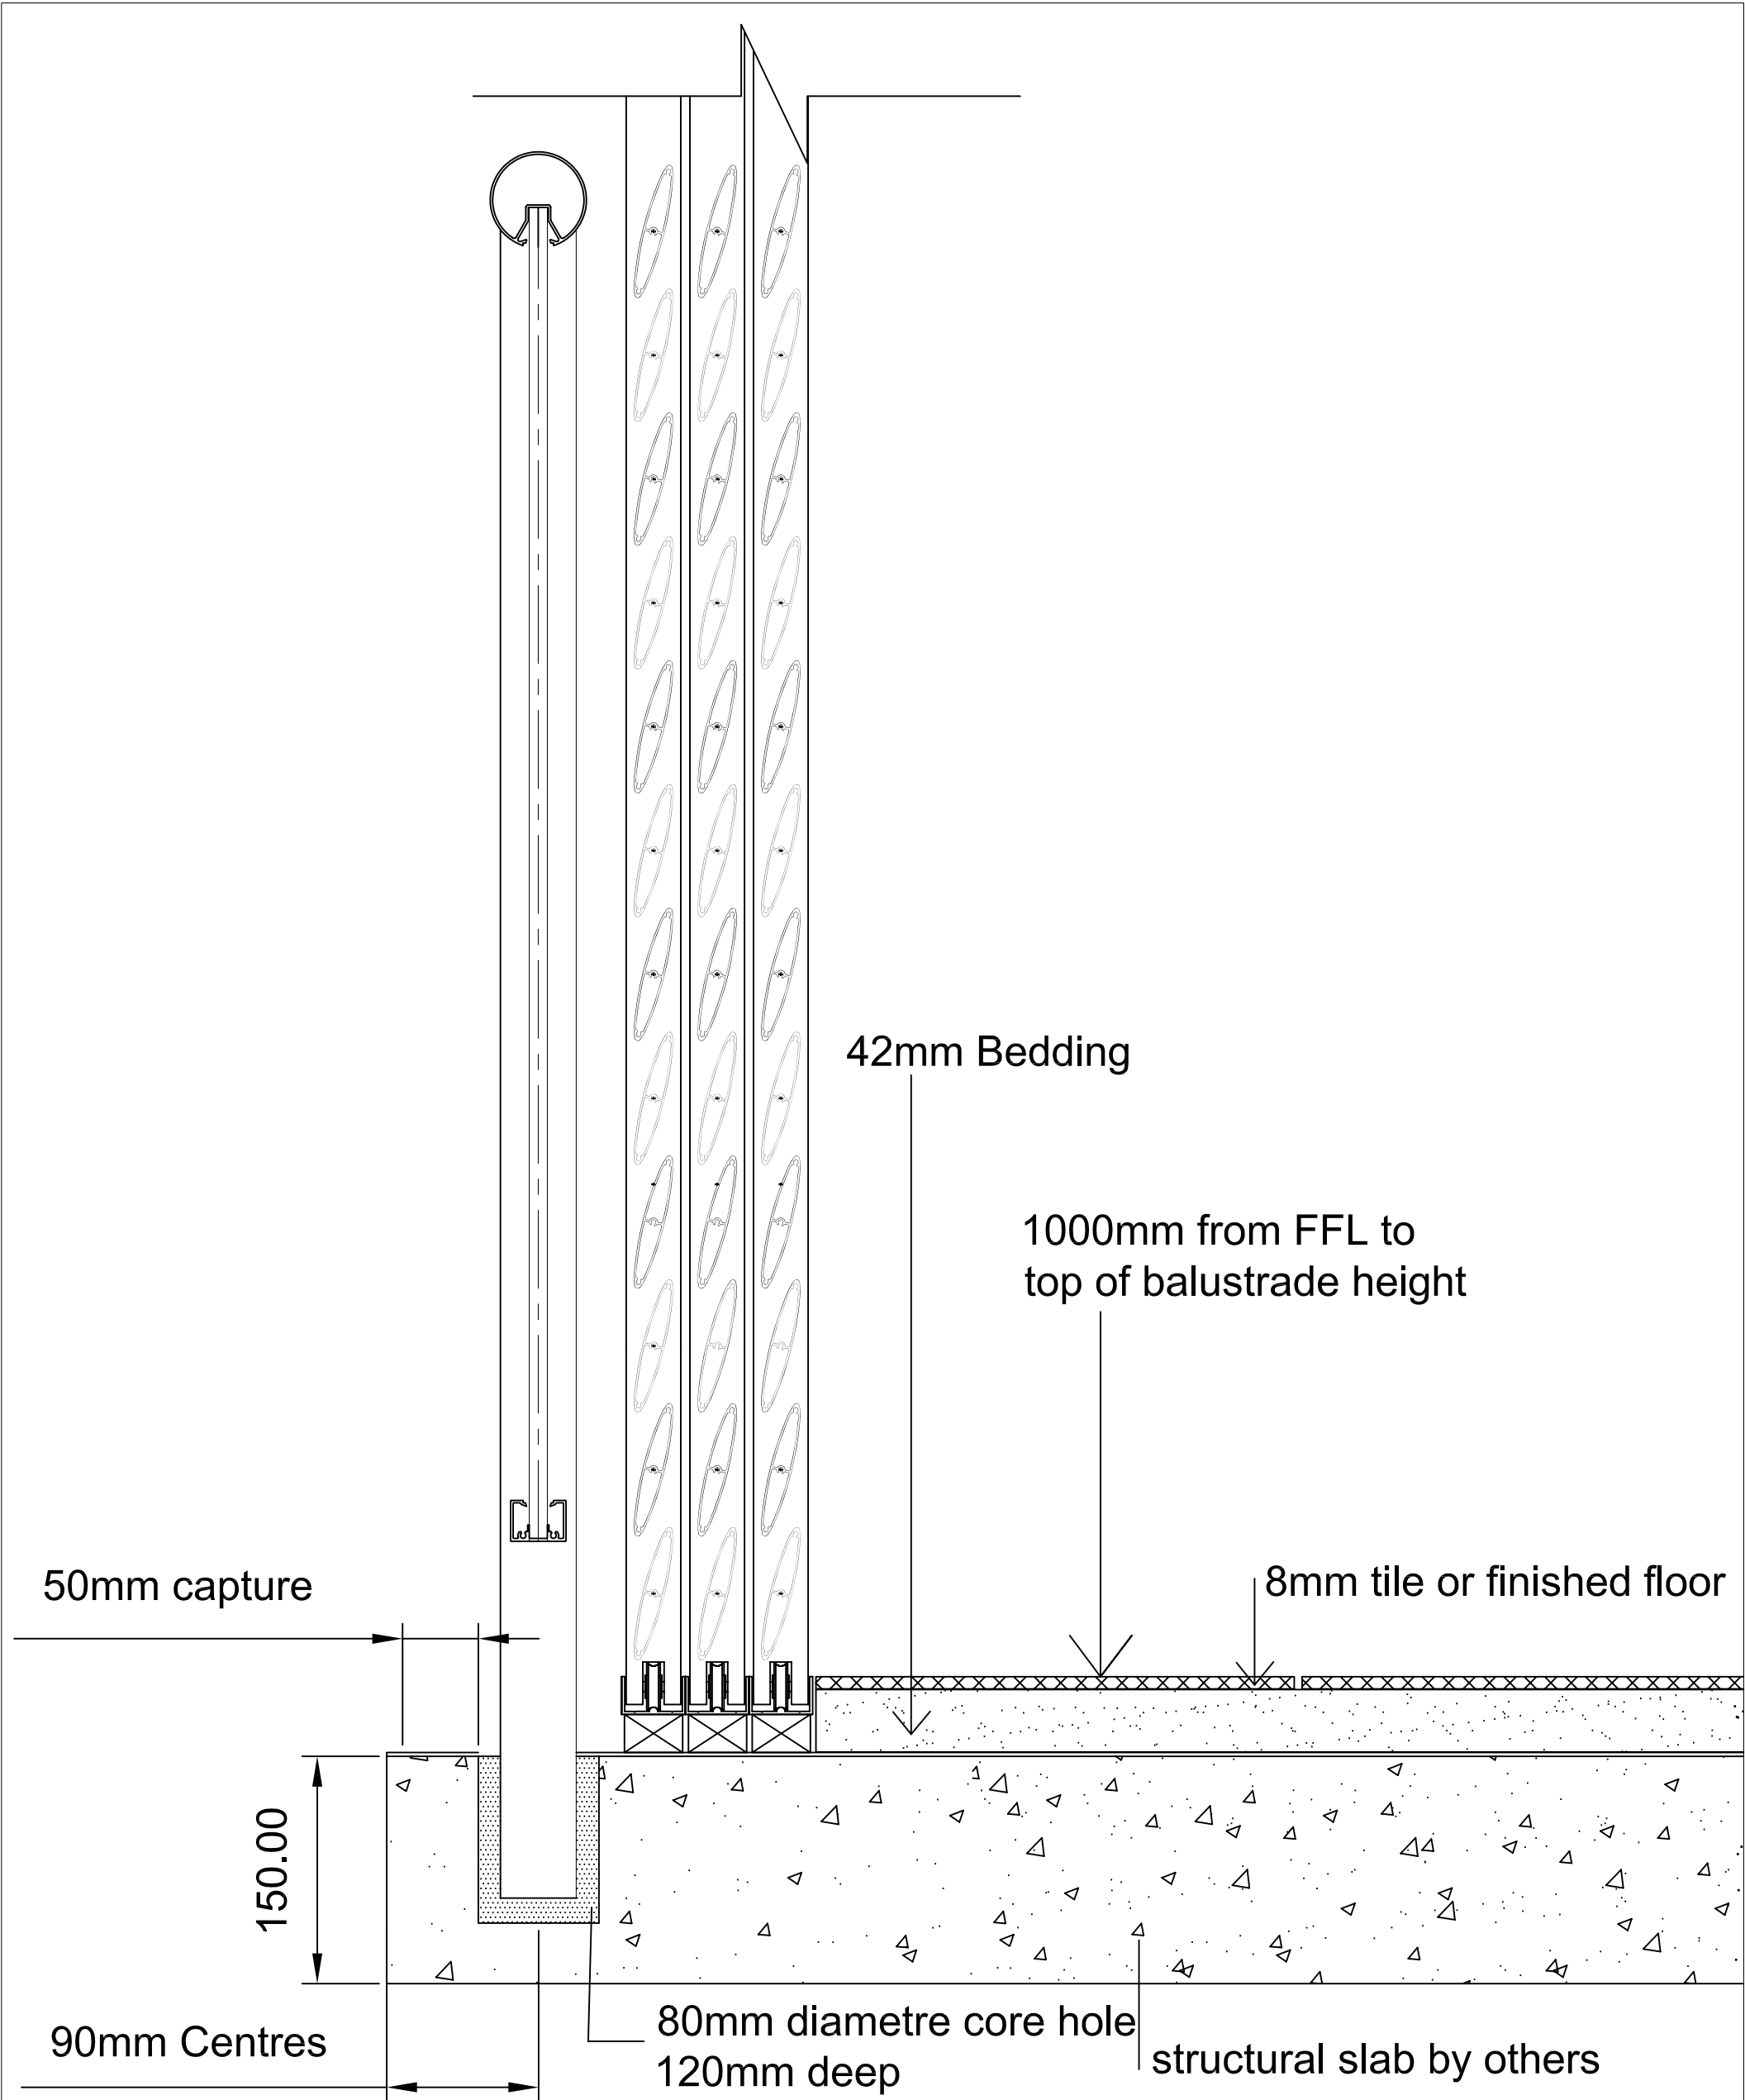

See ShuttersOnBalustrade 3Panels (1).pdf
For Detail Shutter Clearance